
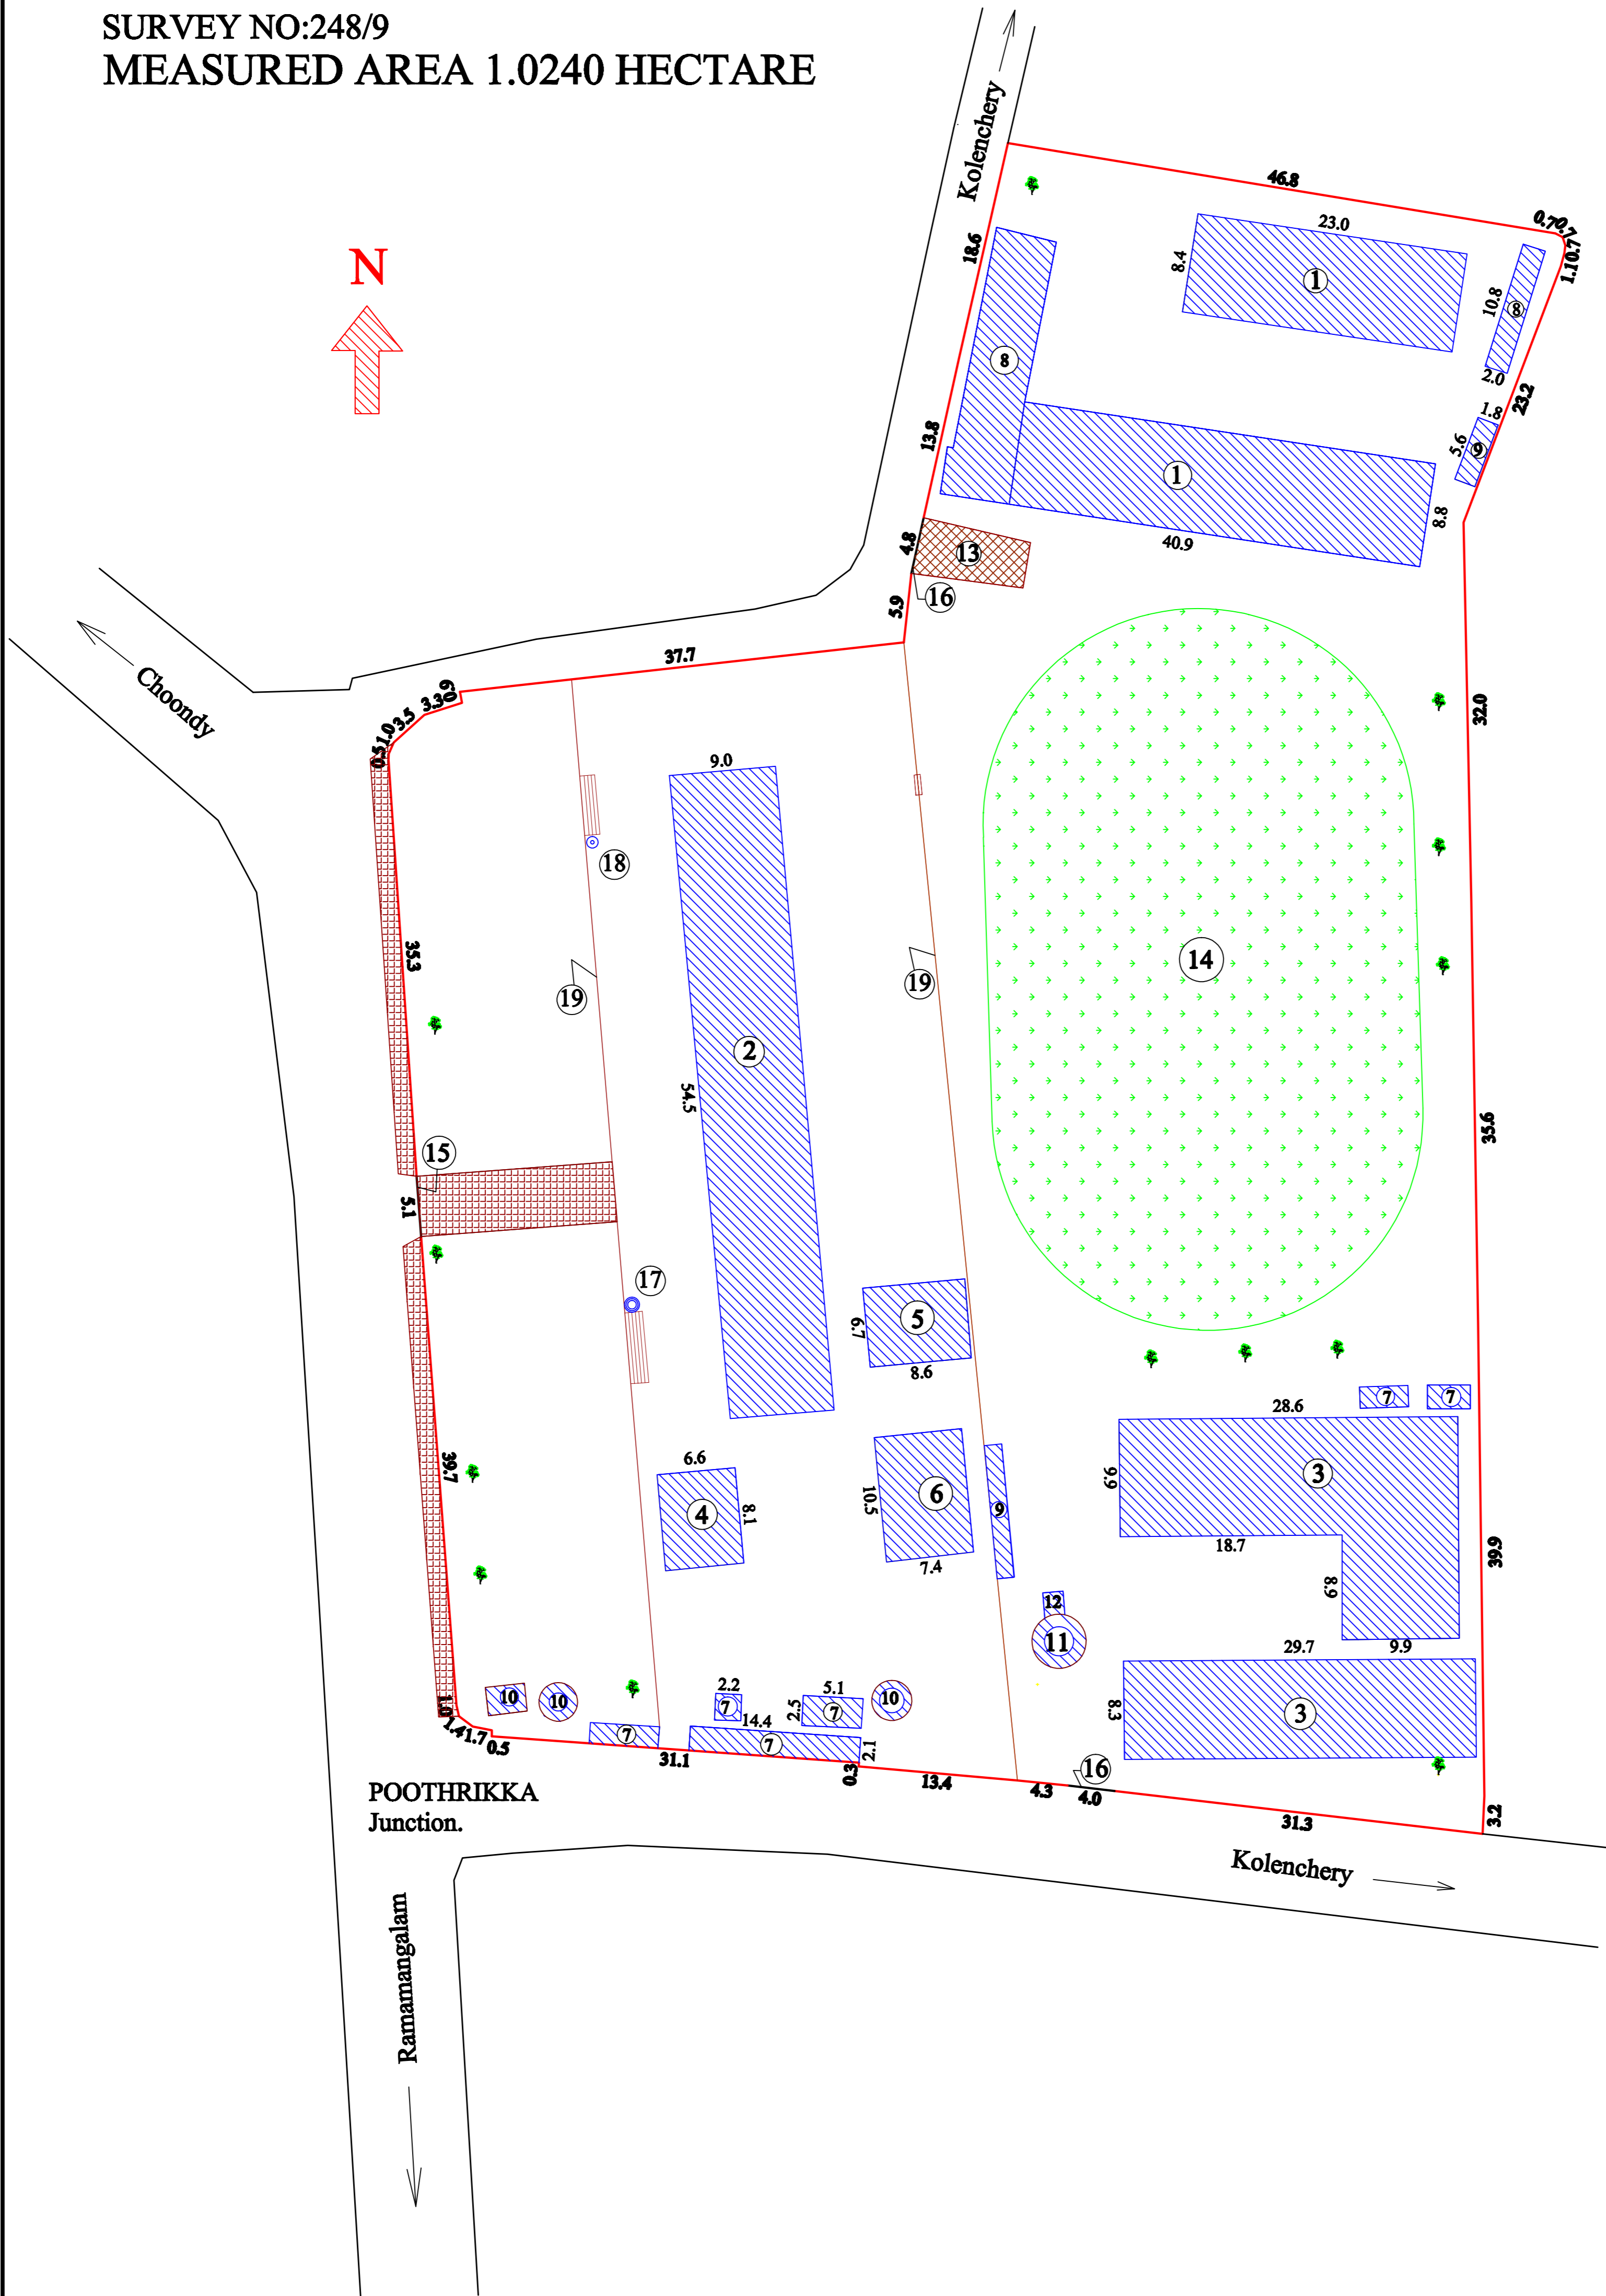


LAY OUT OF GOVT. HIGHER SECONDARY SCHOOL POOTHRIKKA

DISTRICT : ERNAKULAM
 TALUK:KUNNATHUNAD
 VILLAGE:AICKARANADU SOUTH
 BLOCK NO:49
 SURVEY NO:248/9
 MEASURED AREA 1.0240 HECTARE

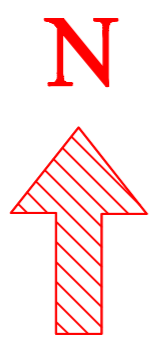

- 1. HIGHER SECONDARY BLOCK
- 2. HIGH SCHOOL NEW BLOCK
- 3. SCHOOL OLD BLOCK
- 4. COMPUTER ROOM
- 5. SPORTS ROOM
- 6. KITCHEN
- 7. OLD TOILET
- 8. TOILET
- 9. WASHING AREA
- 10. WATER TANK
- 11. WELL
- 12. MOTOR SHED
- 13. RAMP
- 14. PLAY GROUND
- 15. MAIN GATE
- 16. GATE
- 17. FLAG POST
- 18. INCINERATOR
- 19. RETAINING WALL